




EAST COURTYARD FACADE - SECTION

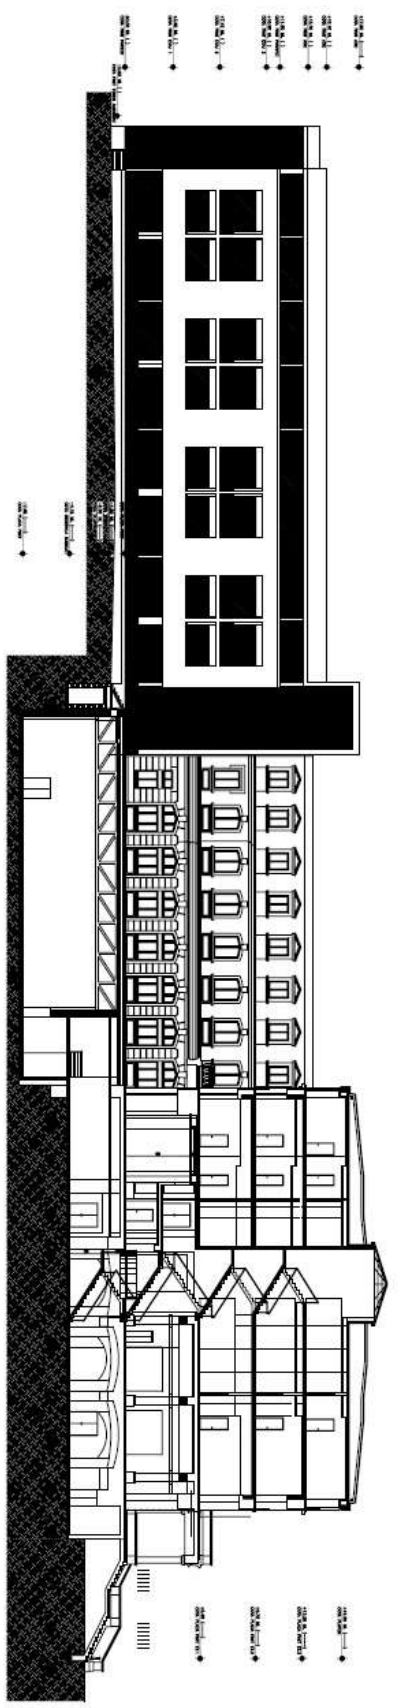


SOUTH COURTYARD FACADE - SECTION

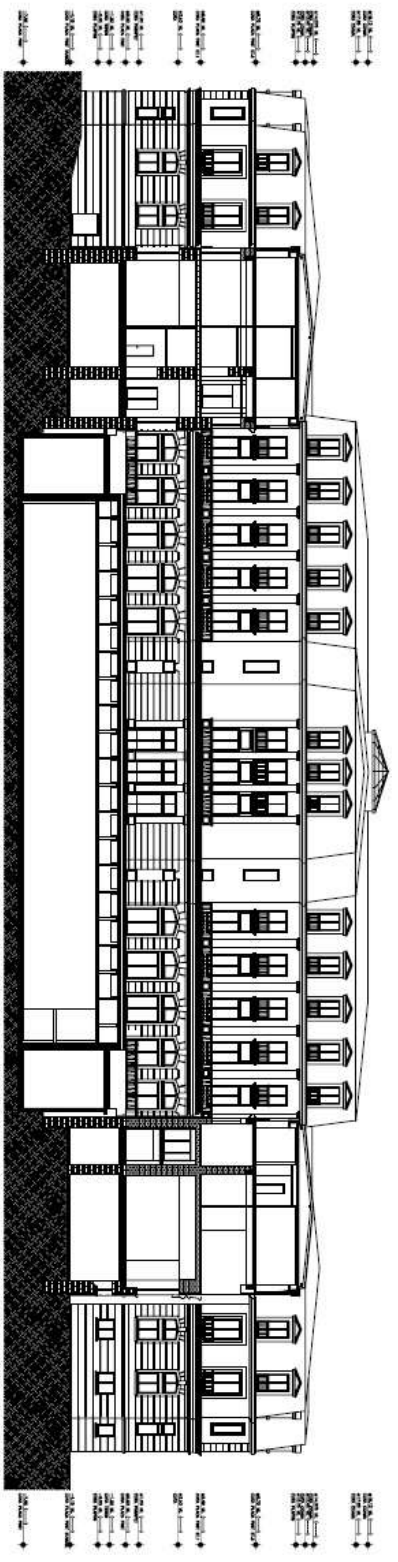


WEST COURTYARD FACADE - SECTION

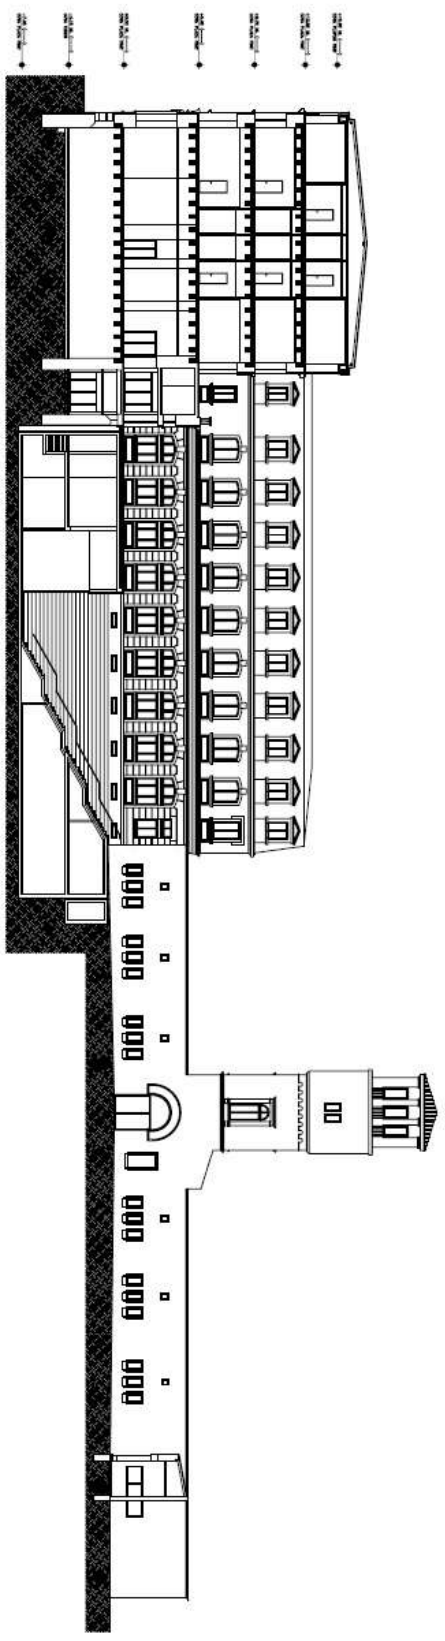

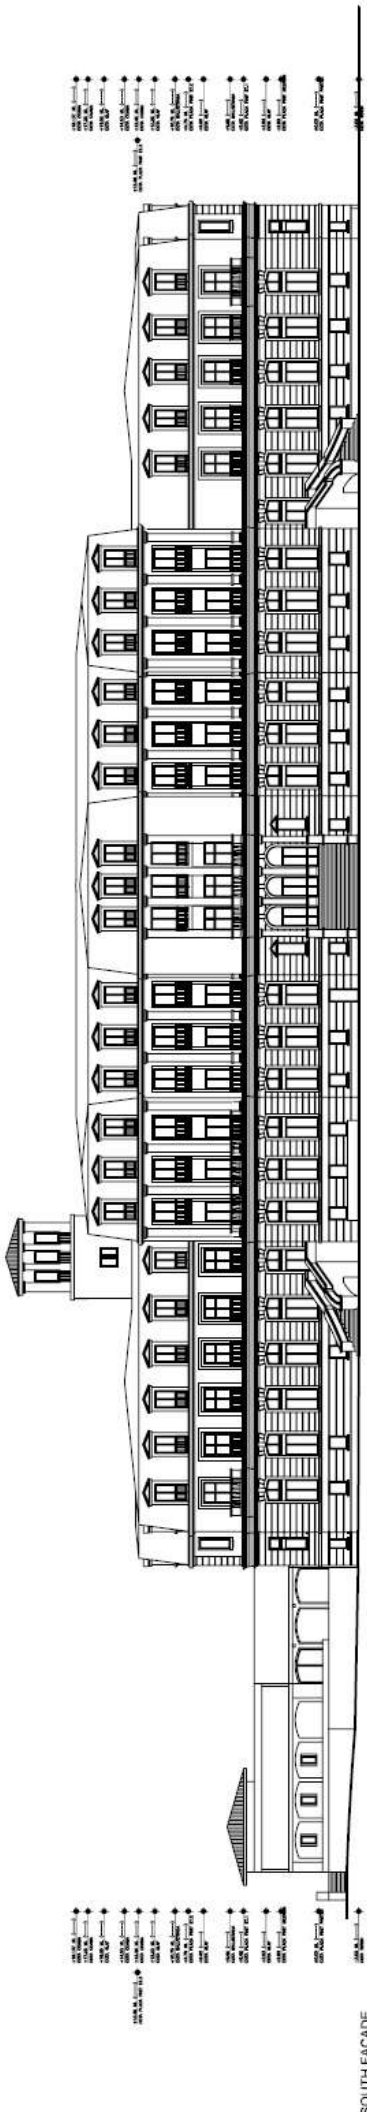


SOUTH FACADE

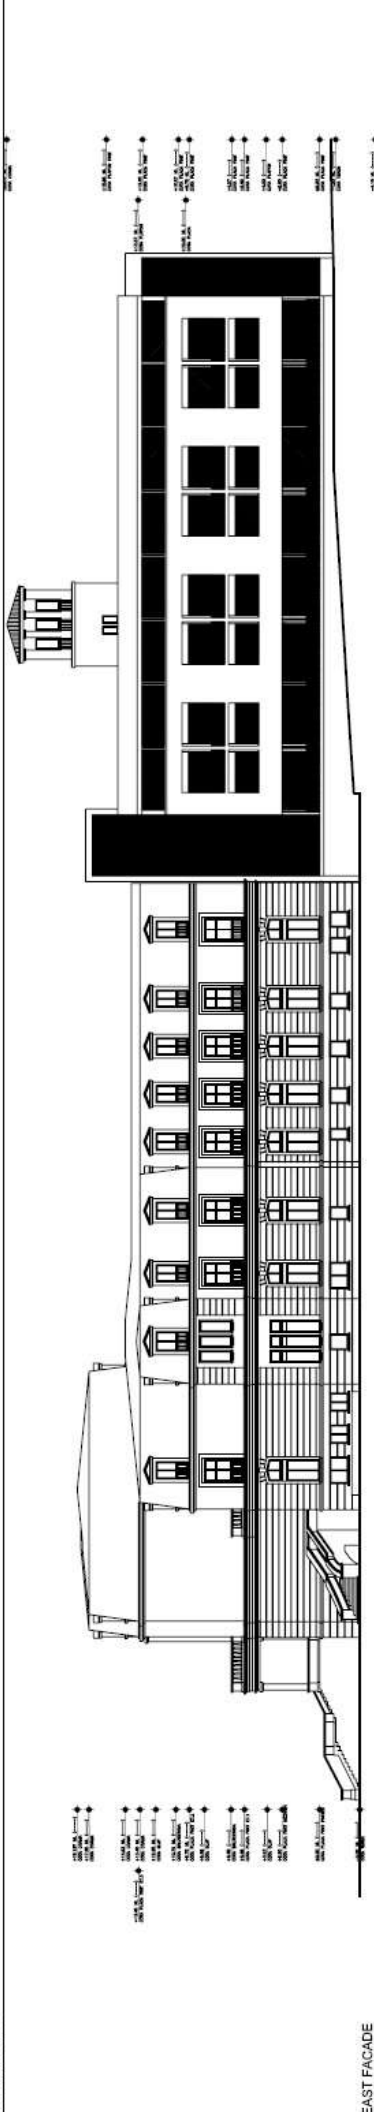

EAST FACADE



WEST FACADE

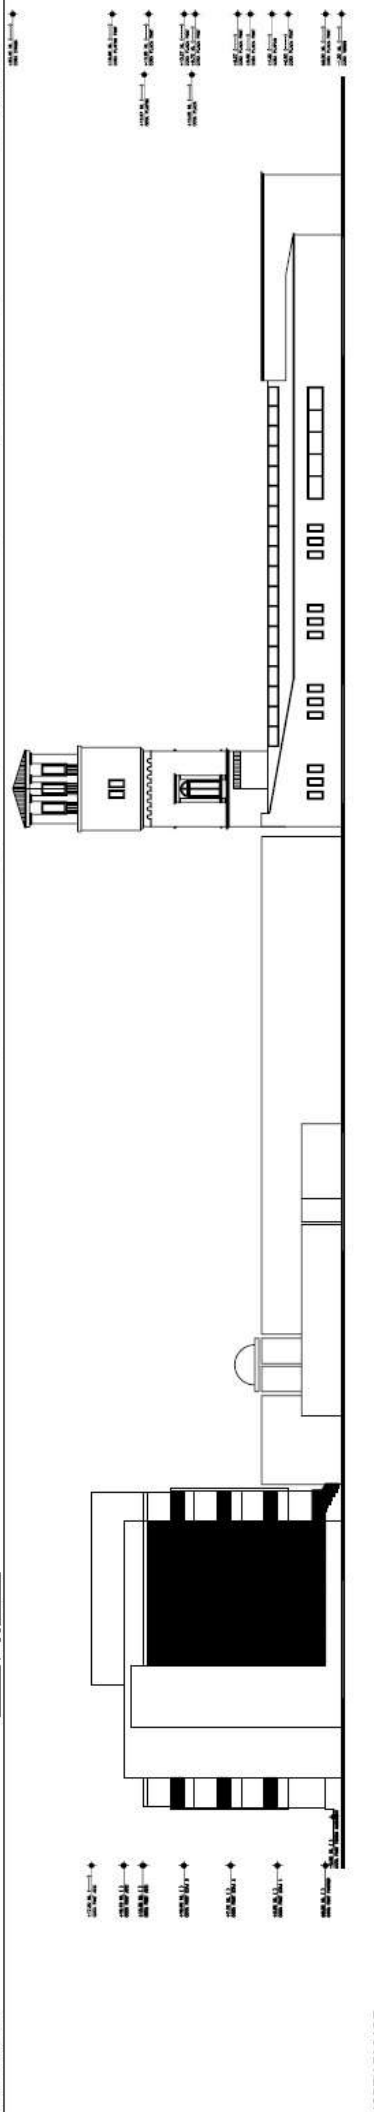

NORTH FACADE